


Abbey Manor Business Centre		Out Buildings	
Main Building			
Building	N/A(sq.m)	N/A (sq.ft.)	Sub Total (sq.ft.)
Tithe Office	77	830	830
Tithe Barn G/F	232	2,496	
Tithe Barn F/F	222	2,389	4,885
Thatched Office	48	513	513
Granary Court	175	1,882	1,882
Cloisters G/F	34	362	
Cloisters F/F	41	437	799
Winery	38	413	413
Marley Barn G/F	160	1,720	
Marley Barn G/F	97	1,046	2,766
Bungalow	46	496	496
Main Buildings	See Separate Plans		
FLOOR TOTAL			12,584.00


Site Location Plan
 (1:500 approx. @ A3)
 (for identification only)

29.06.2011

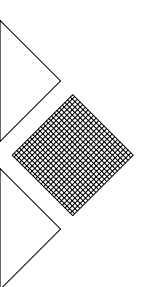


ABBEY MANOR BUSINESS CENTRE


Abbey Manor Business Centre			
Main Building	Ground Floor		
Suite	N/A(sq.m)	N/A (sq.ft.)	Sub Total (sq.ft.)
E			
E1	83.00	893	
E2	74.52	802	
E3	51.01	549	
E4	45.49	490	2,734.22
S1			
S1a	15.66	169	
S1b	11.14	120	
S1c	17.76	191	
S1c	23.77	255	735.50
S2			
S2a	65.66	707	
S2b	12.44	134	
S2c	20.58	222	
S2d	13.55	145	
S2e	15.57	168	1,375.63
N1	96.71	1,041	
N2	63.45	683	1,724.00
FLOOR TOTAL			6,569.35

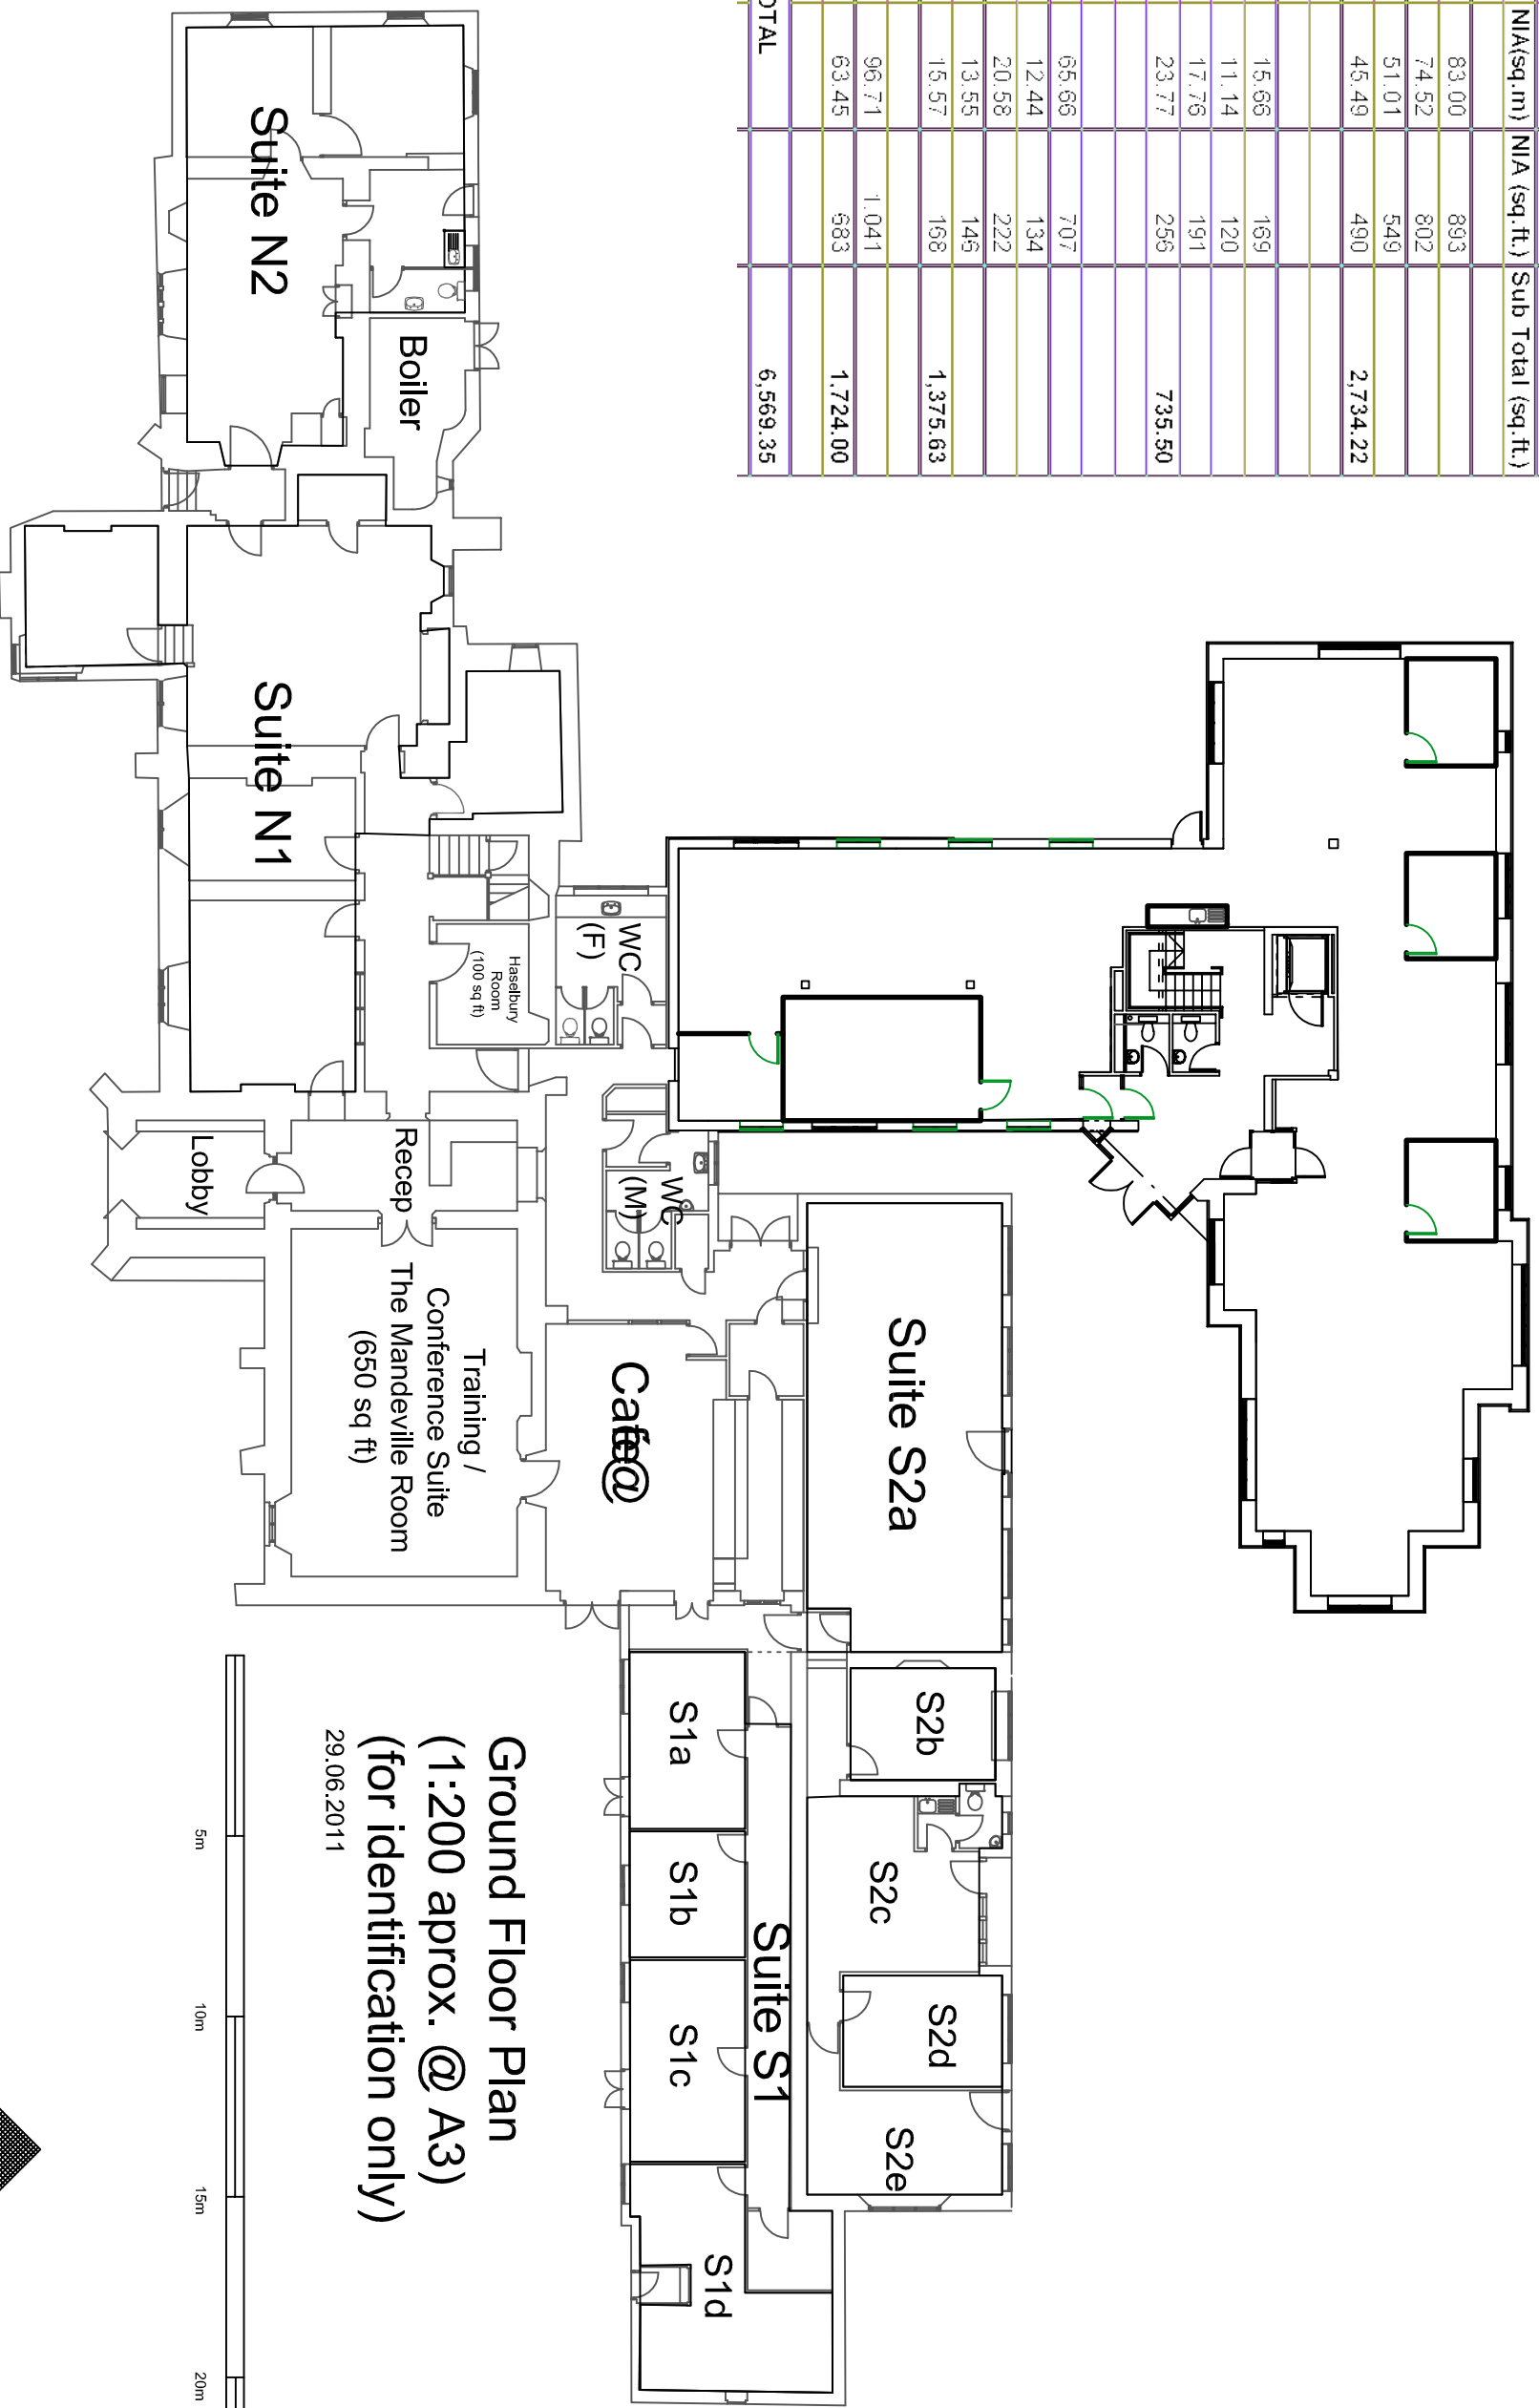



Ground Floor Plan
 (1:200 approx. @ A3)
 (for identification only)
 29.06.2011

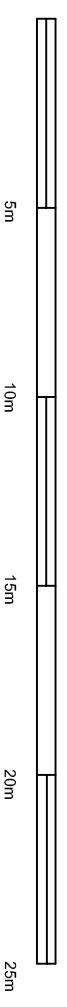

Abbey Manor Business Centre		
Main Building	First Floor	
Suite	N/A(sq.m)	N/A (sq.ft.)
E5	30.60	329
E5A	17.94	193
E5B	27.84	300
E5C		
E6	80.40	865
E7		
E7A	31.54	339
E7B	9.76	105
E7C	15.81	170
E8		
E8A	11.90	128
E8B	19.99	215
N3	115.95	1,247
N4	46.54	501
N5	29.73	320
FLOOR TOTAL		2,068.00
		4,713.57

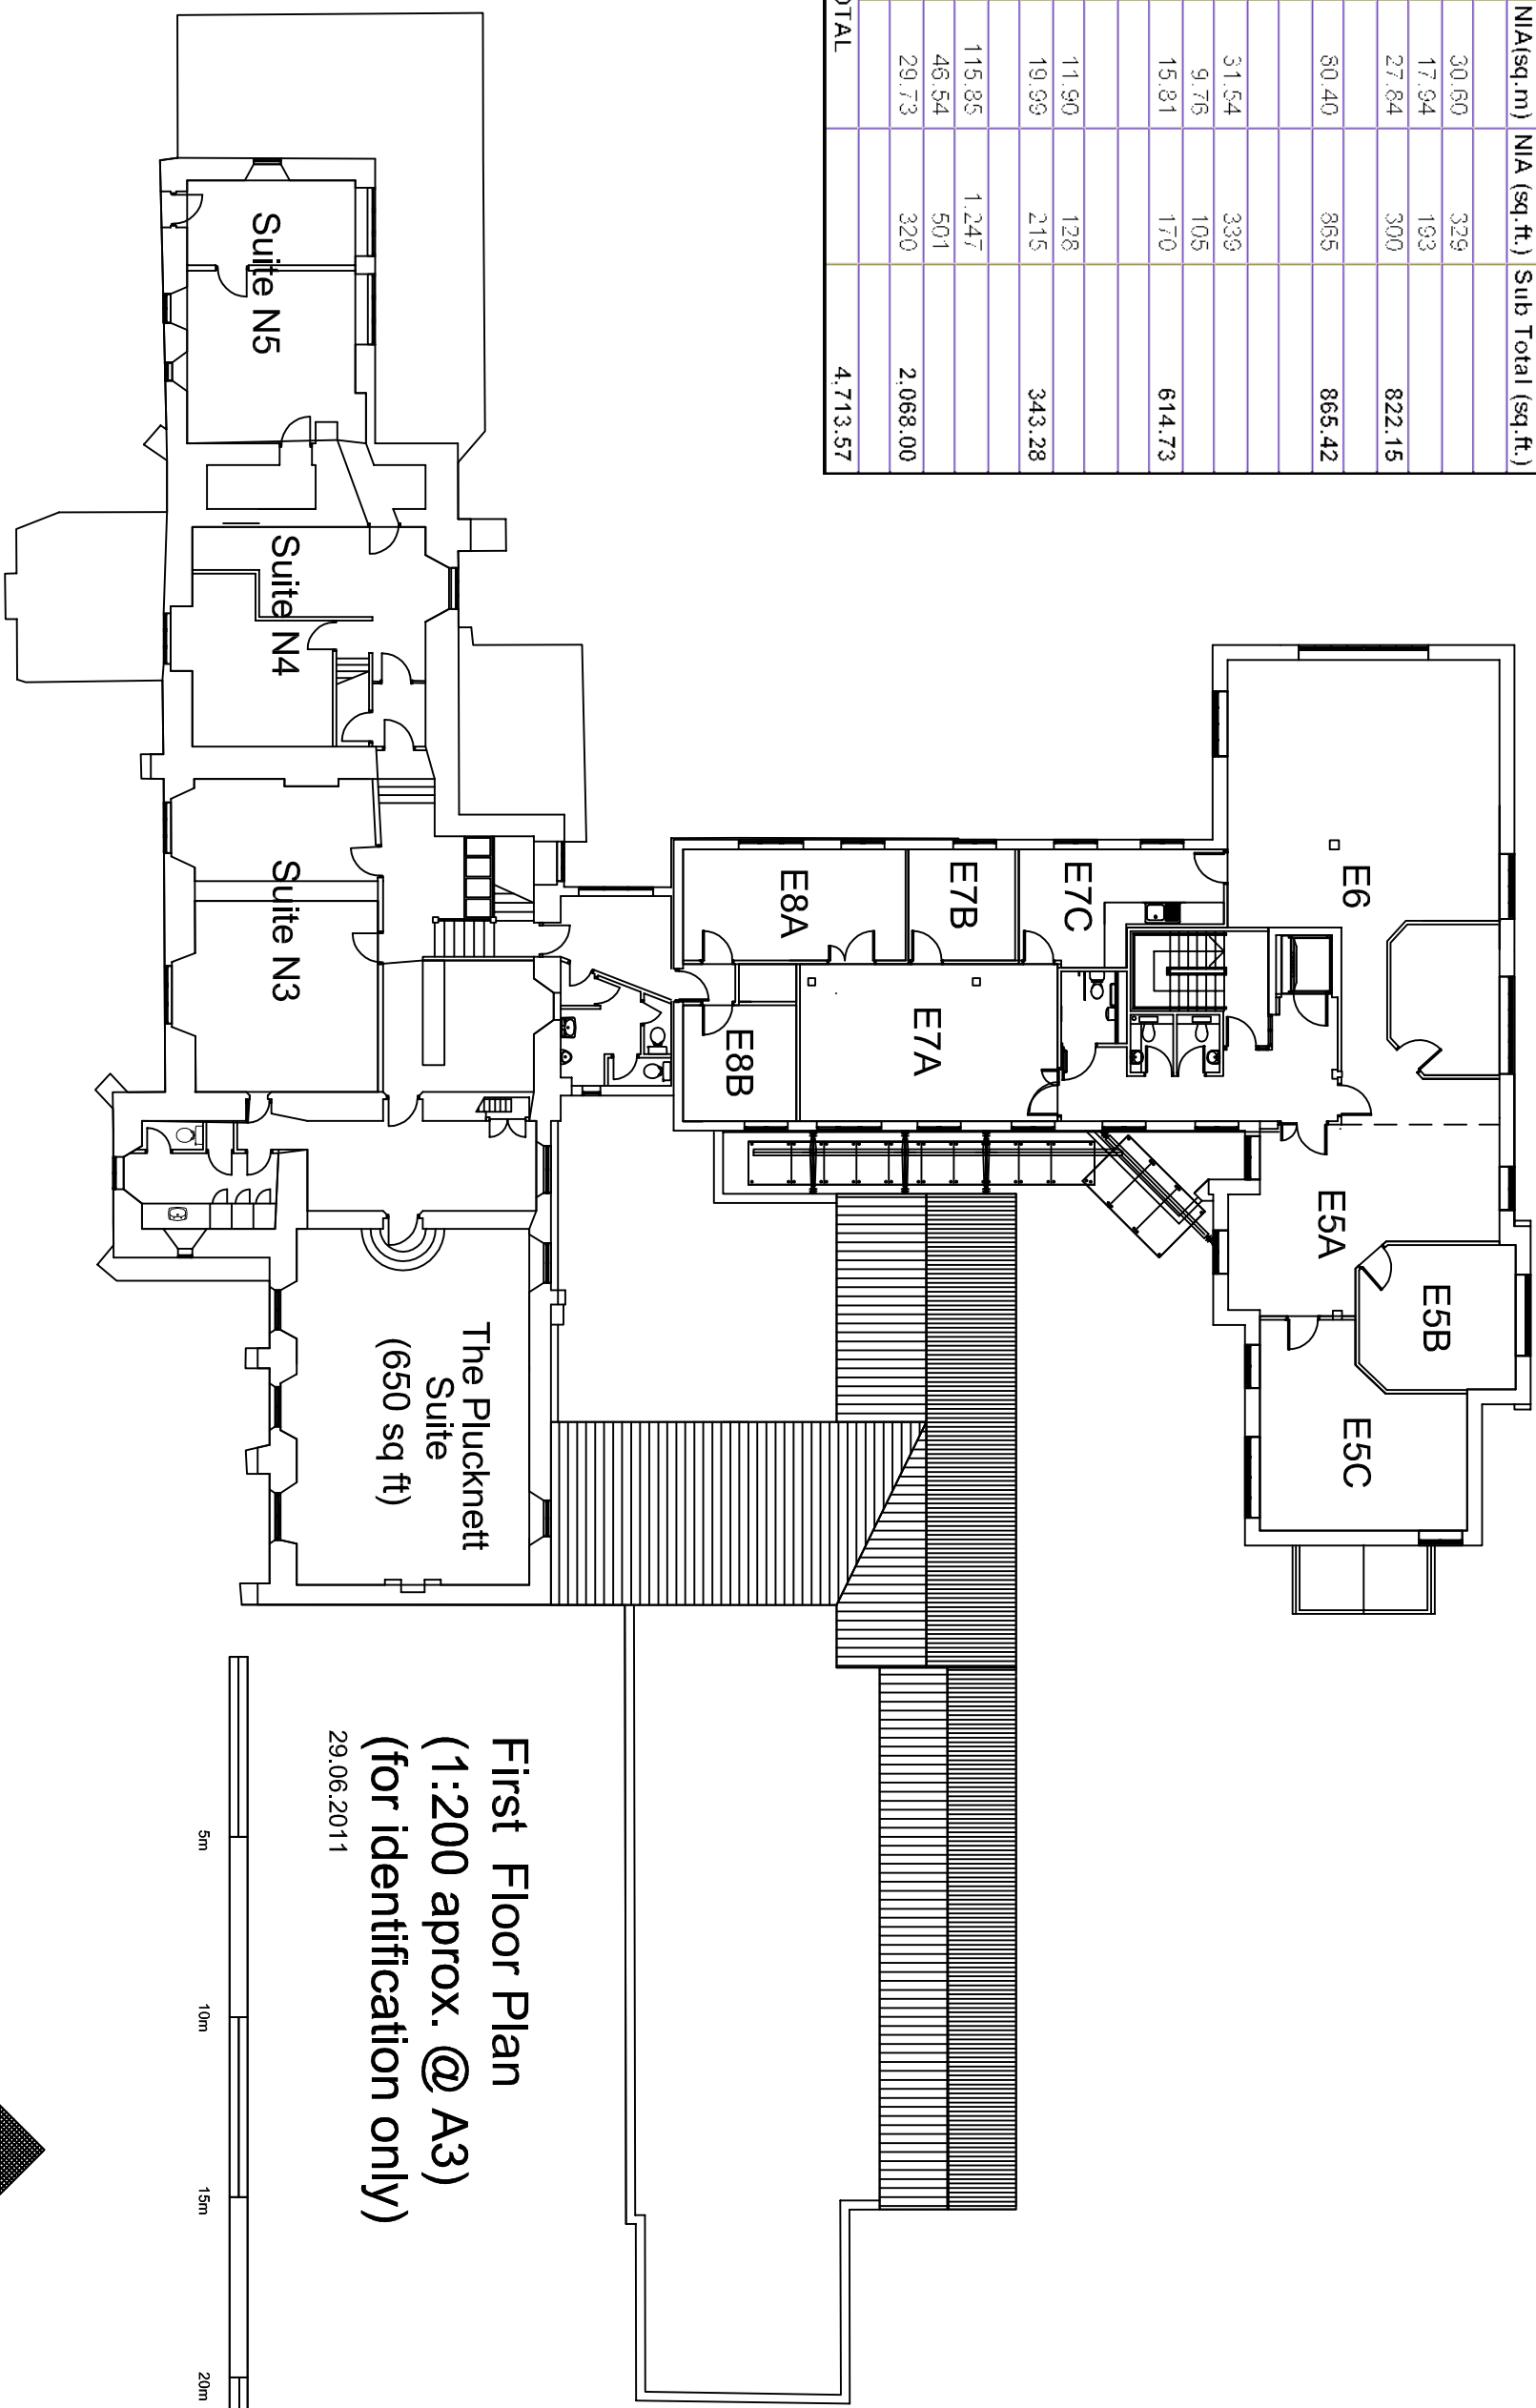


First Floor Plan
(1:200 approx. @ A3)
(for identification only)
 29.06.2011

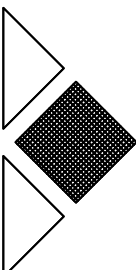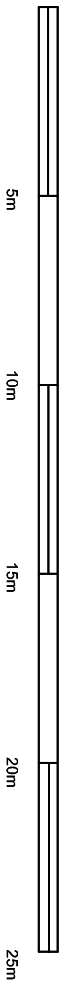



ABBNEY MANOR BUSINESS CENTRE

Abbey Manor Business Centre			
Main Building	Second Floor		
Suite	N/A(sq.m)	N/A (sq.ft.)	Sub Total (sq.ft.)
E			
E9	83.00	893	
E10	74.52	802	
E11	51.01	549	2,244.60
FLOOR TOTAL			2,244.60

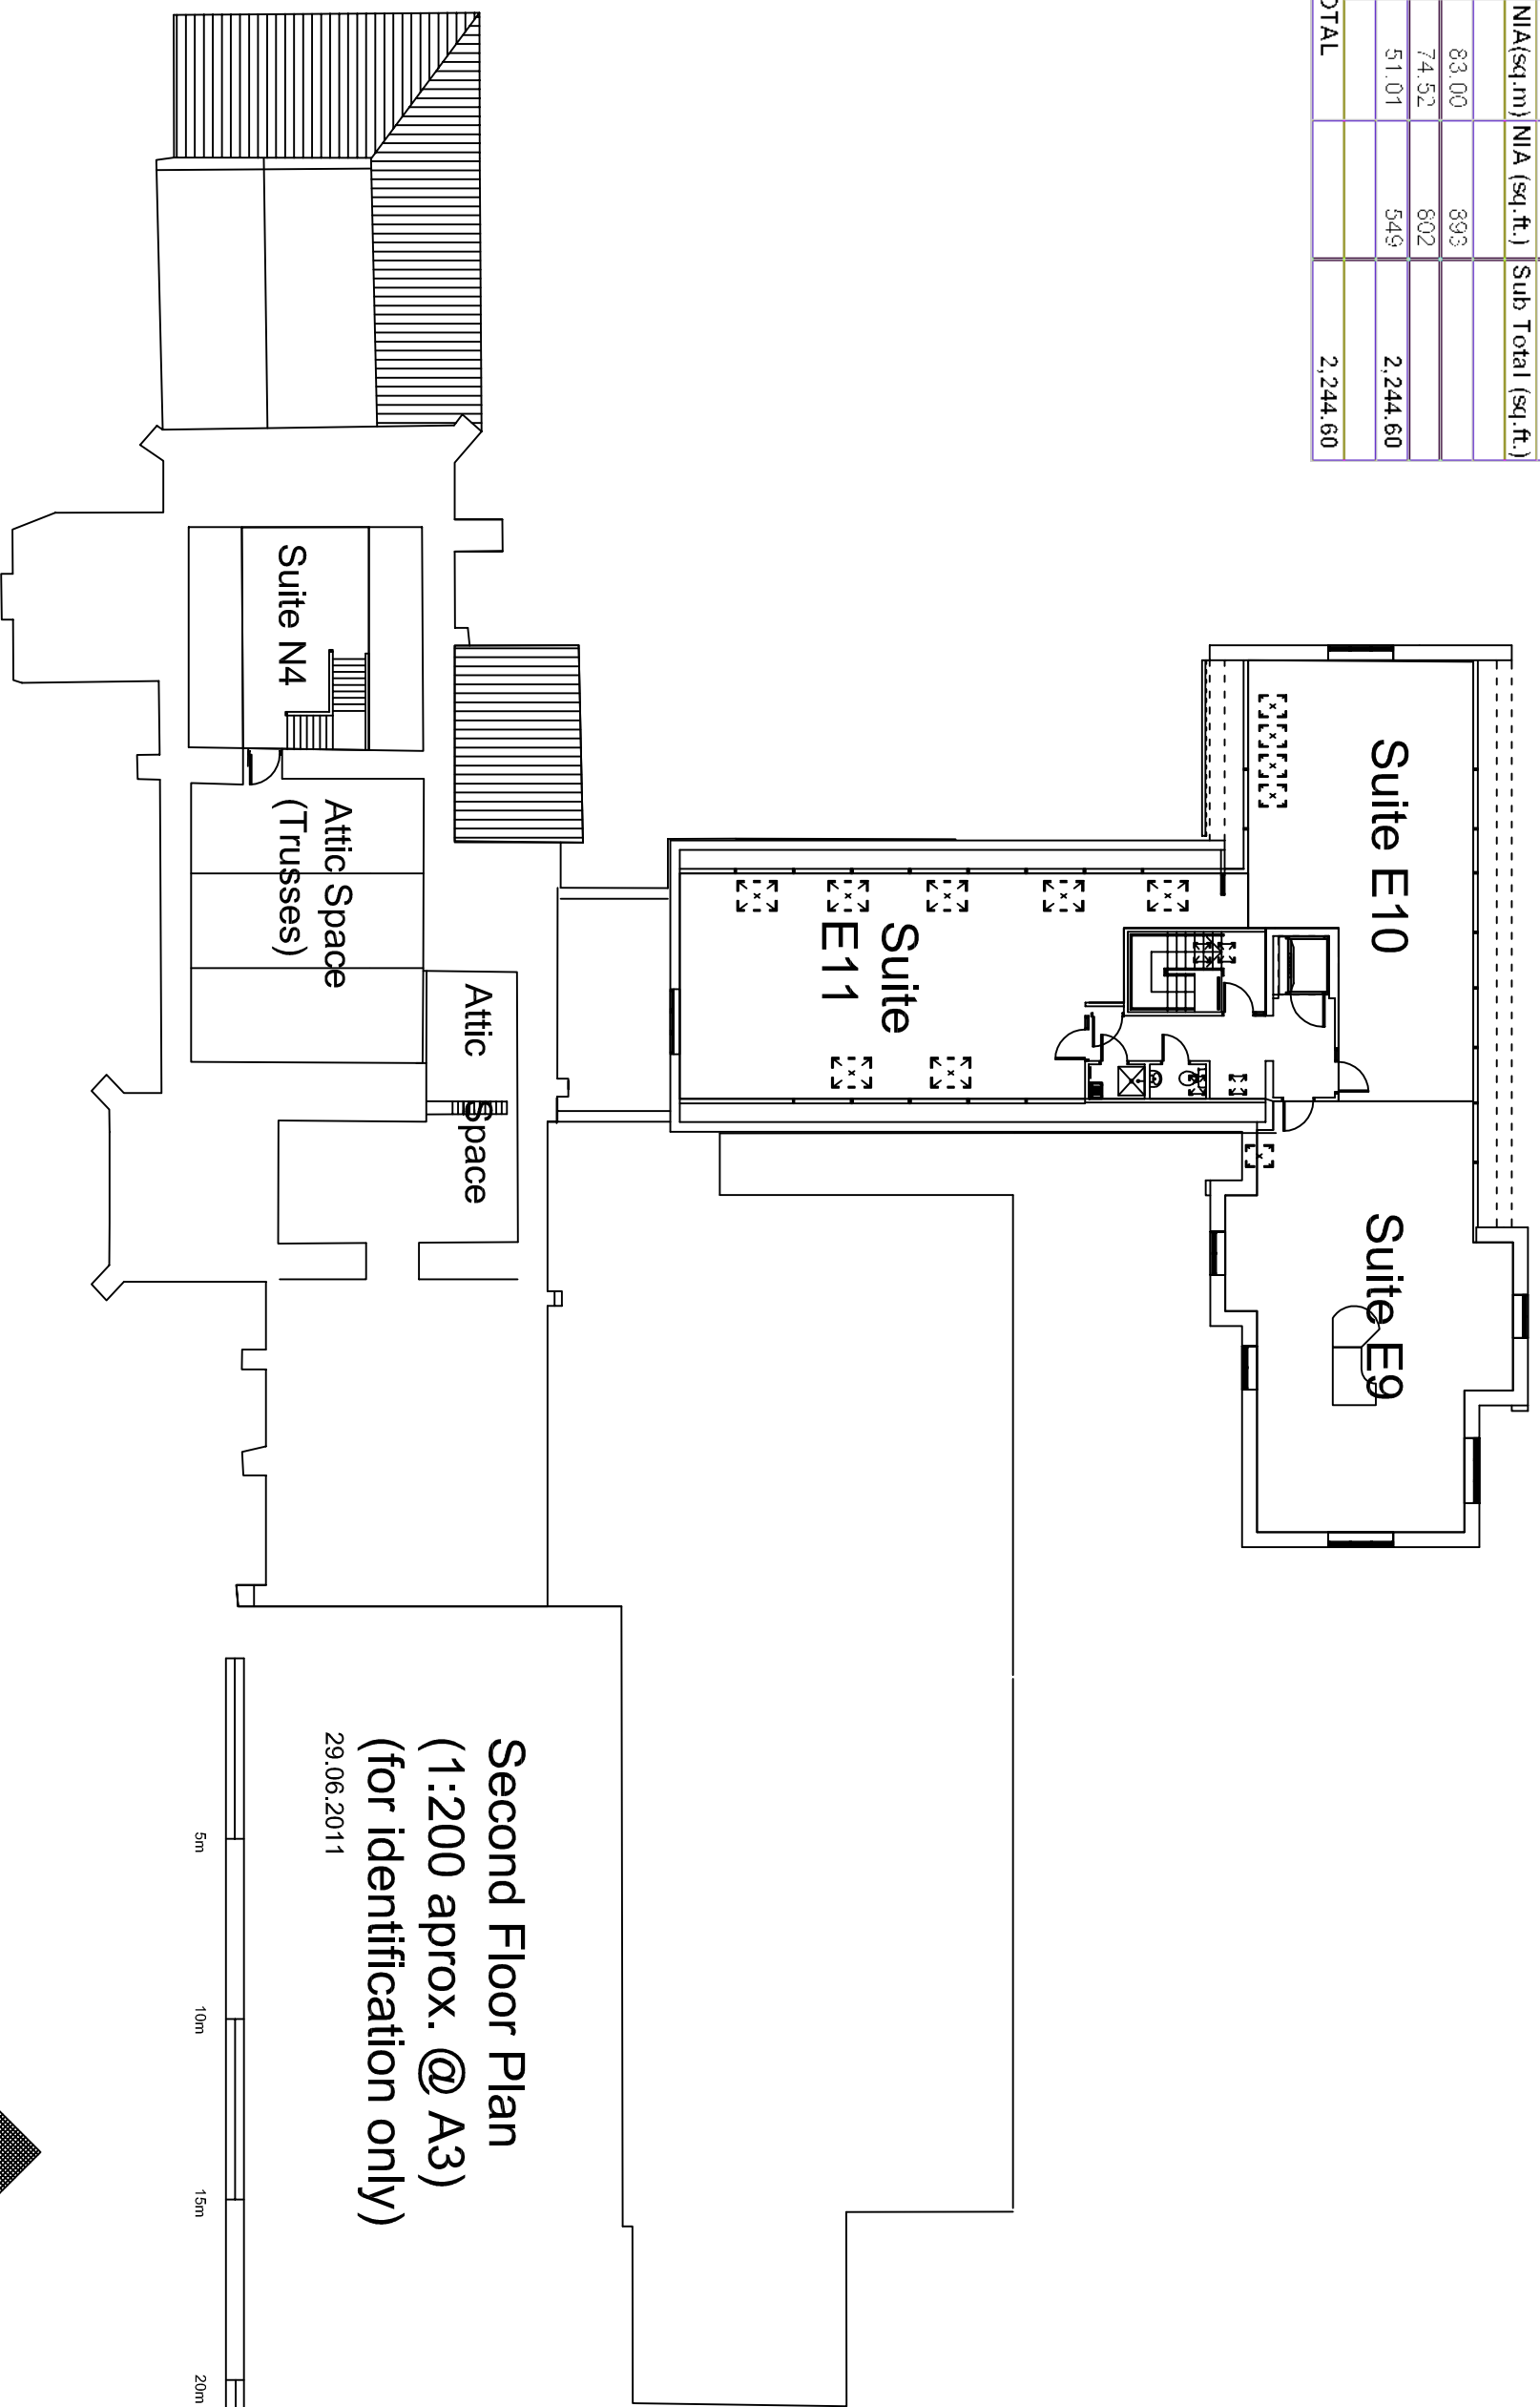

Second Floor Plan
 (1:200 approx. @ A3)
 (for identification only)


29.06.2011

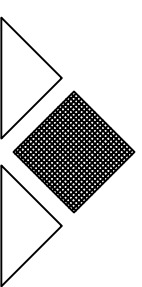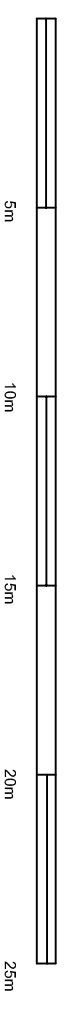

G/F Cloisters



Areas (NIA sq ft)

Main Office 232 }
2nd Office 102 }
TOTAL 334

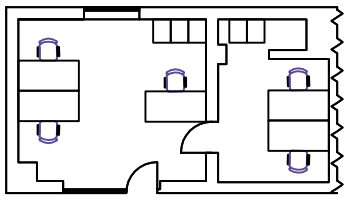


Thatched Office

517 (NIA sq ft)

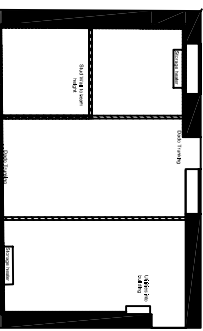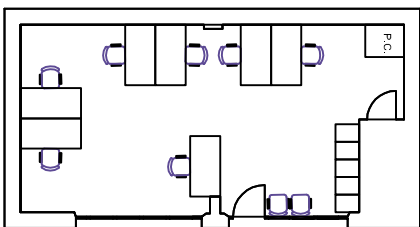


Bungalow

535 (NIA sq ft)

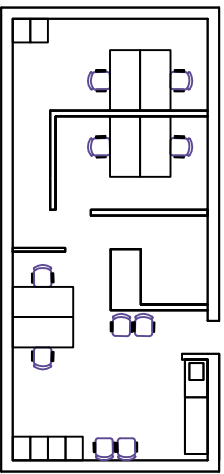

Granary Court



1,882

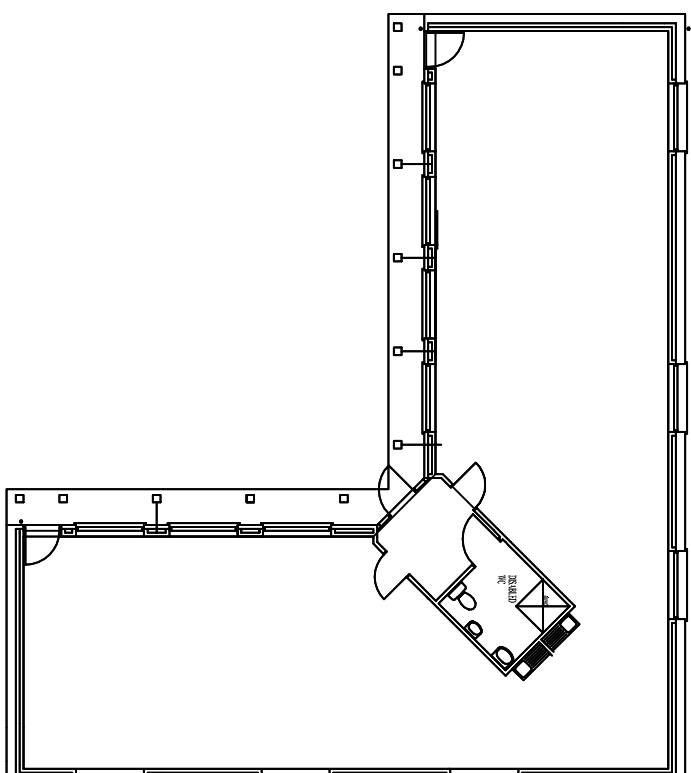

Out Buildings

(1:200 approx. @ A3)
(for identification only)

29.06.2011

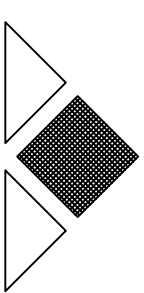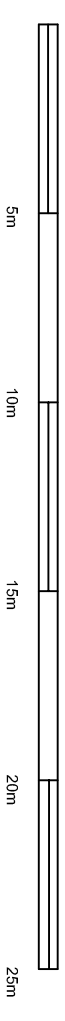

ABBNEY MANOR BUSINESS CENTRE